


Distribution board name	L-1
-------------------------	-----

Circuit number	Kind	P	A	V	Load name
①	ELCB	2	30	200	IH
③	ELCB	2	20	200	Microwave outlet
⑤	ELCB	2	30	200	Water heater
AC2	ELCB	2	20	200	Air conditioner
①	ELCB	2	20	100	Garage 2·External Storage Garage 1 Outlet
③	ELCB	2	20	100	Washing machine
⑤	ELCB	2	20	100	Toilet Outlet
⑦	ELCB	2	20	100	LDK·Raised Floor·StorageRoom Outlet
SS	ELCB	2	20	100	Corridor
○	ELCB	2	20	100	Spare

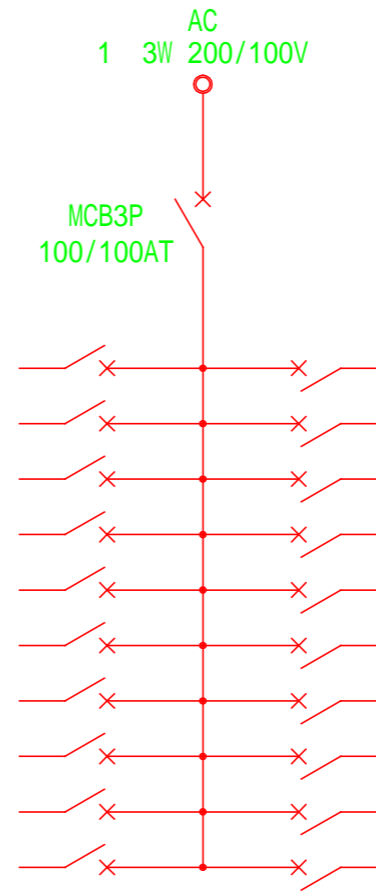


TOTAL: 20.0

Circuit number	Kind	P	A	V	Load name
②	ELCB	2	20	200	Microwave outlet
④	ELCB	2	20	200	Dishwasher outlet
AC1	ELCB	2	20	200	Air conditioner
○	ELCB	2	20	200	Spare
②	ELCB	2	20	100	Wash Room Outlet
④	ELCB	2	20	100	SC·Hall·Passage·Sun Room Outlet
⑥	ELCB	2	20	100	Refrigerator
⑧	ELCB	2	20	100	LDK Outlet
L	ELCB	2	20	100	Lighting
○	ELCB	2	20	100	Spare

Center Line Of Road


Property Line

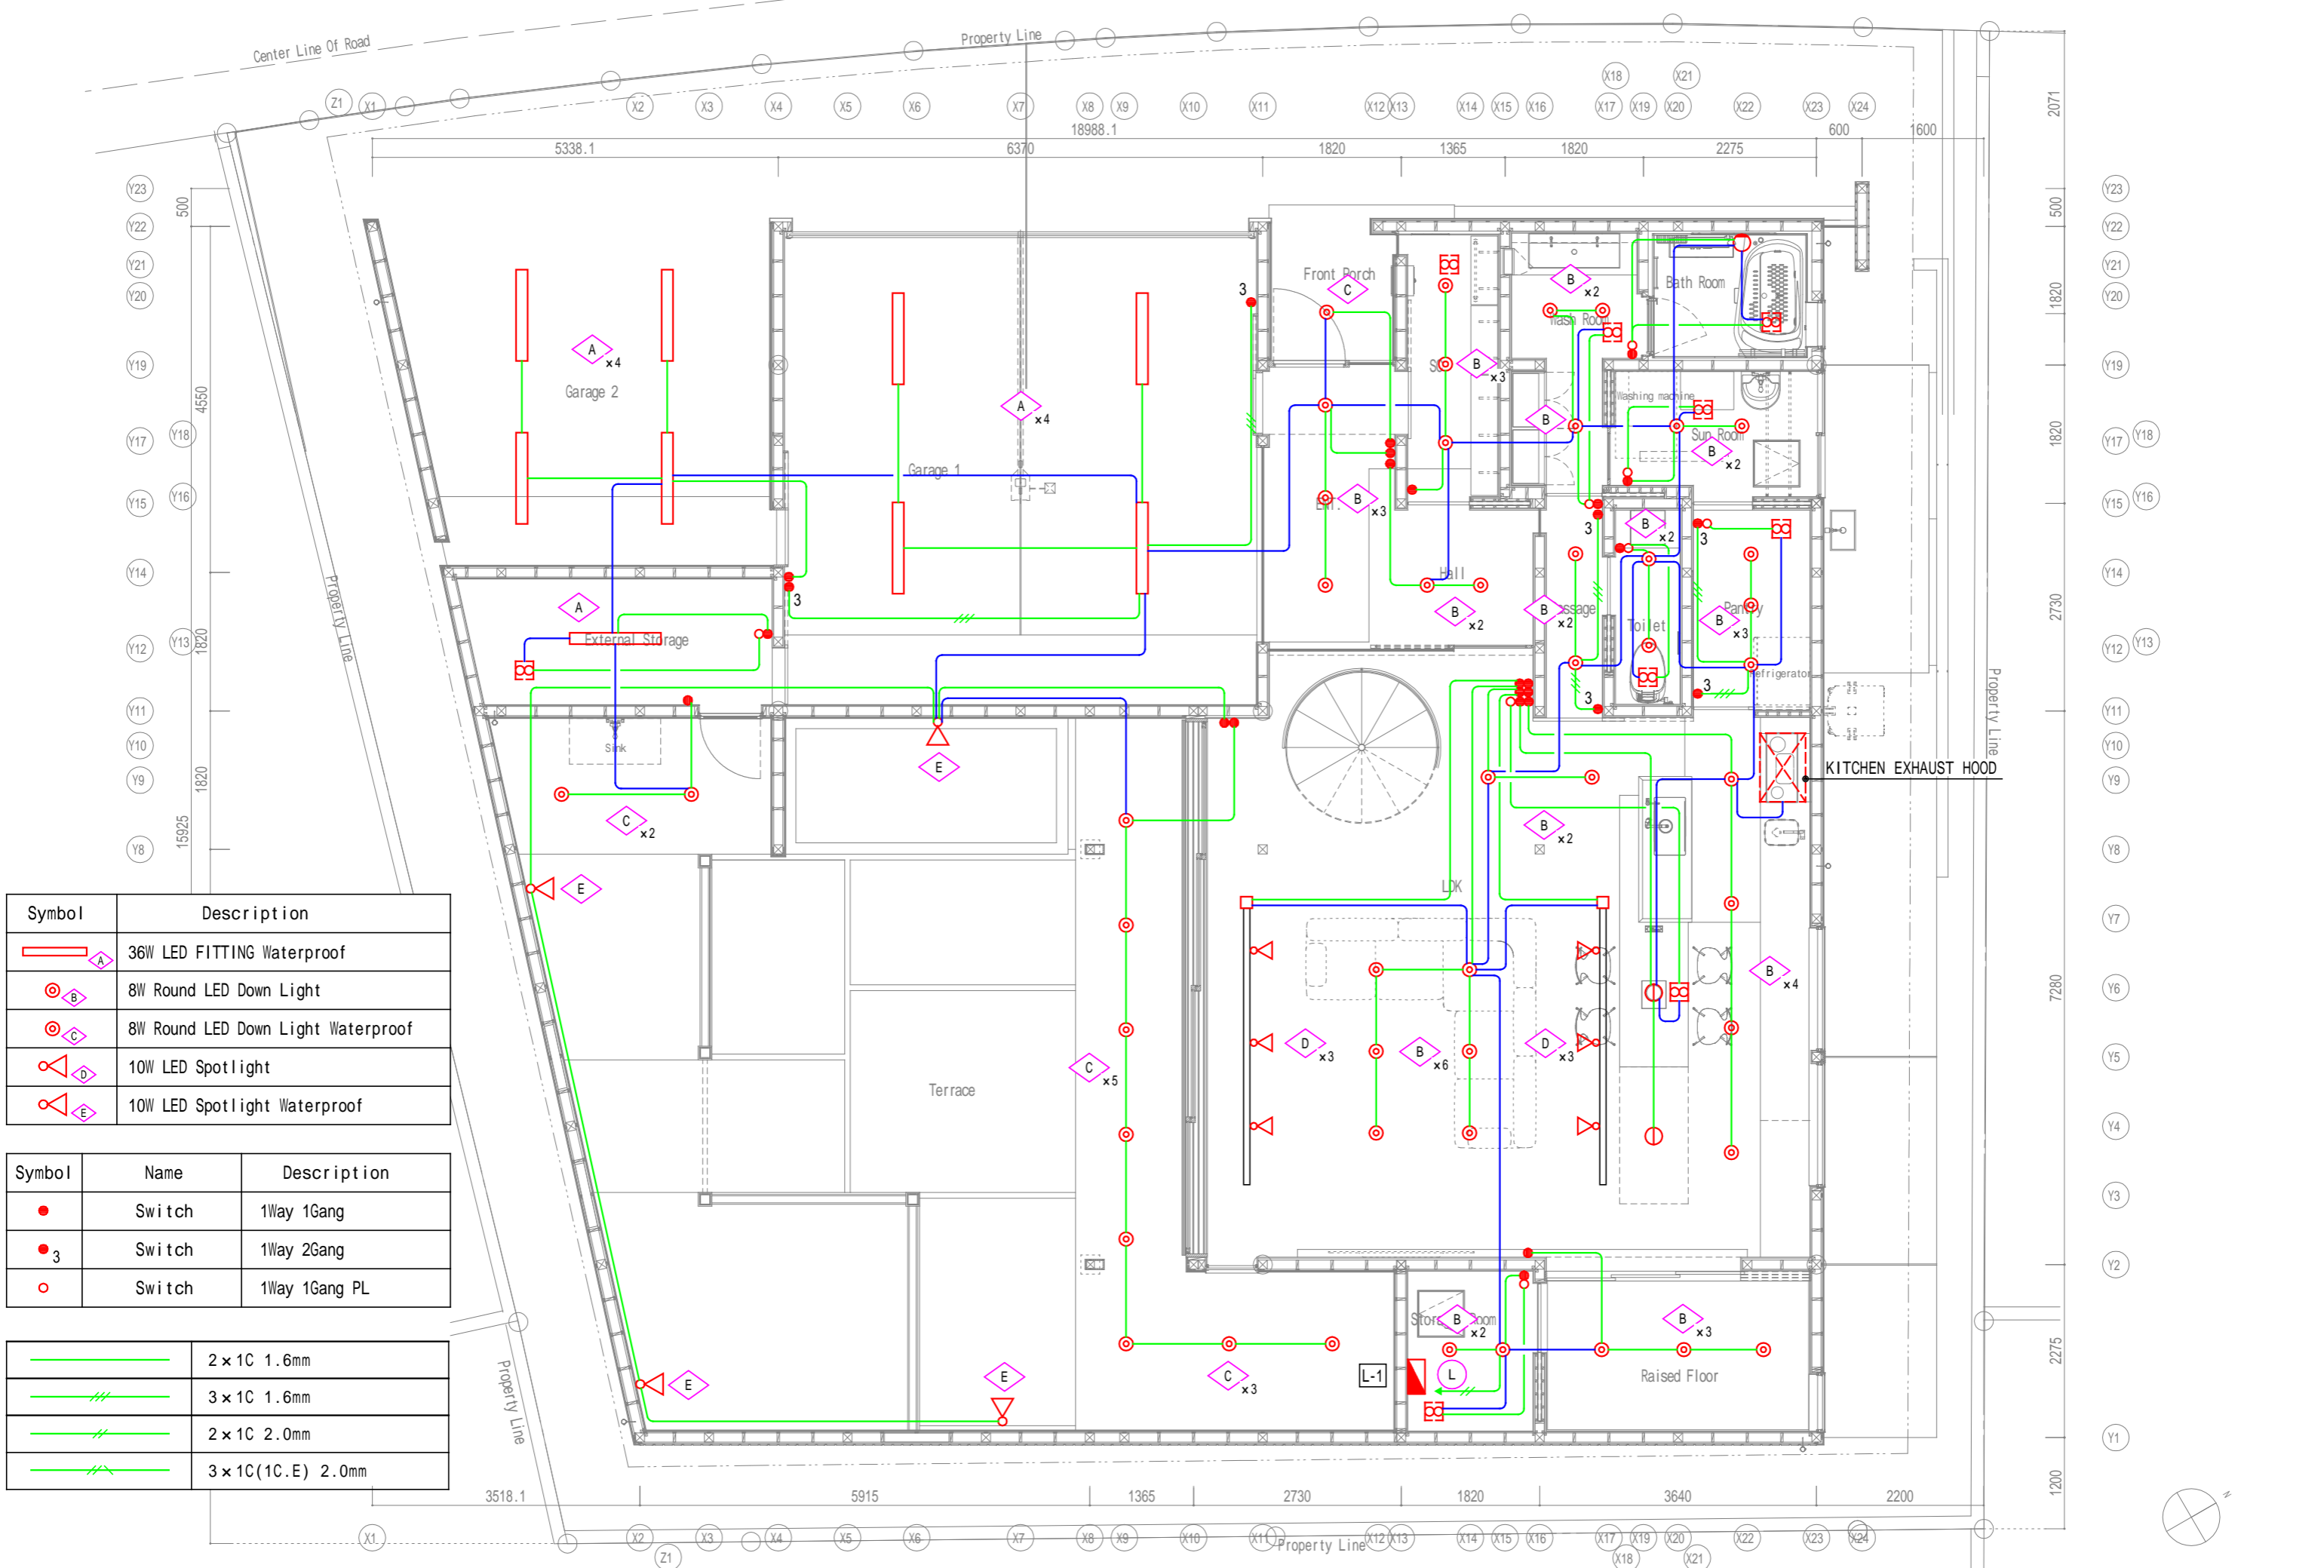

Symbol	Description
	36W LED FITTING Waterproof
	8W Round LED Down Light
	8W Round LED Down Light Waterproof
	10W LED Spotlight
	10W LED Spotlight Waterproof

Symbol	Name	Description
	Switch	1Way 1Gang
	Switch	1Way 2Gang
	Switch	1Way 1Gang PL

	2 x 1C 1.6mm
	3 x 1C 1.6mm
	2 x 1C 2.0mm
	3 x 1C(1C.E) 2.0mm

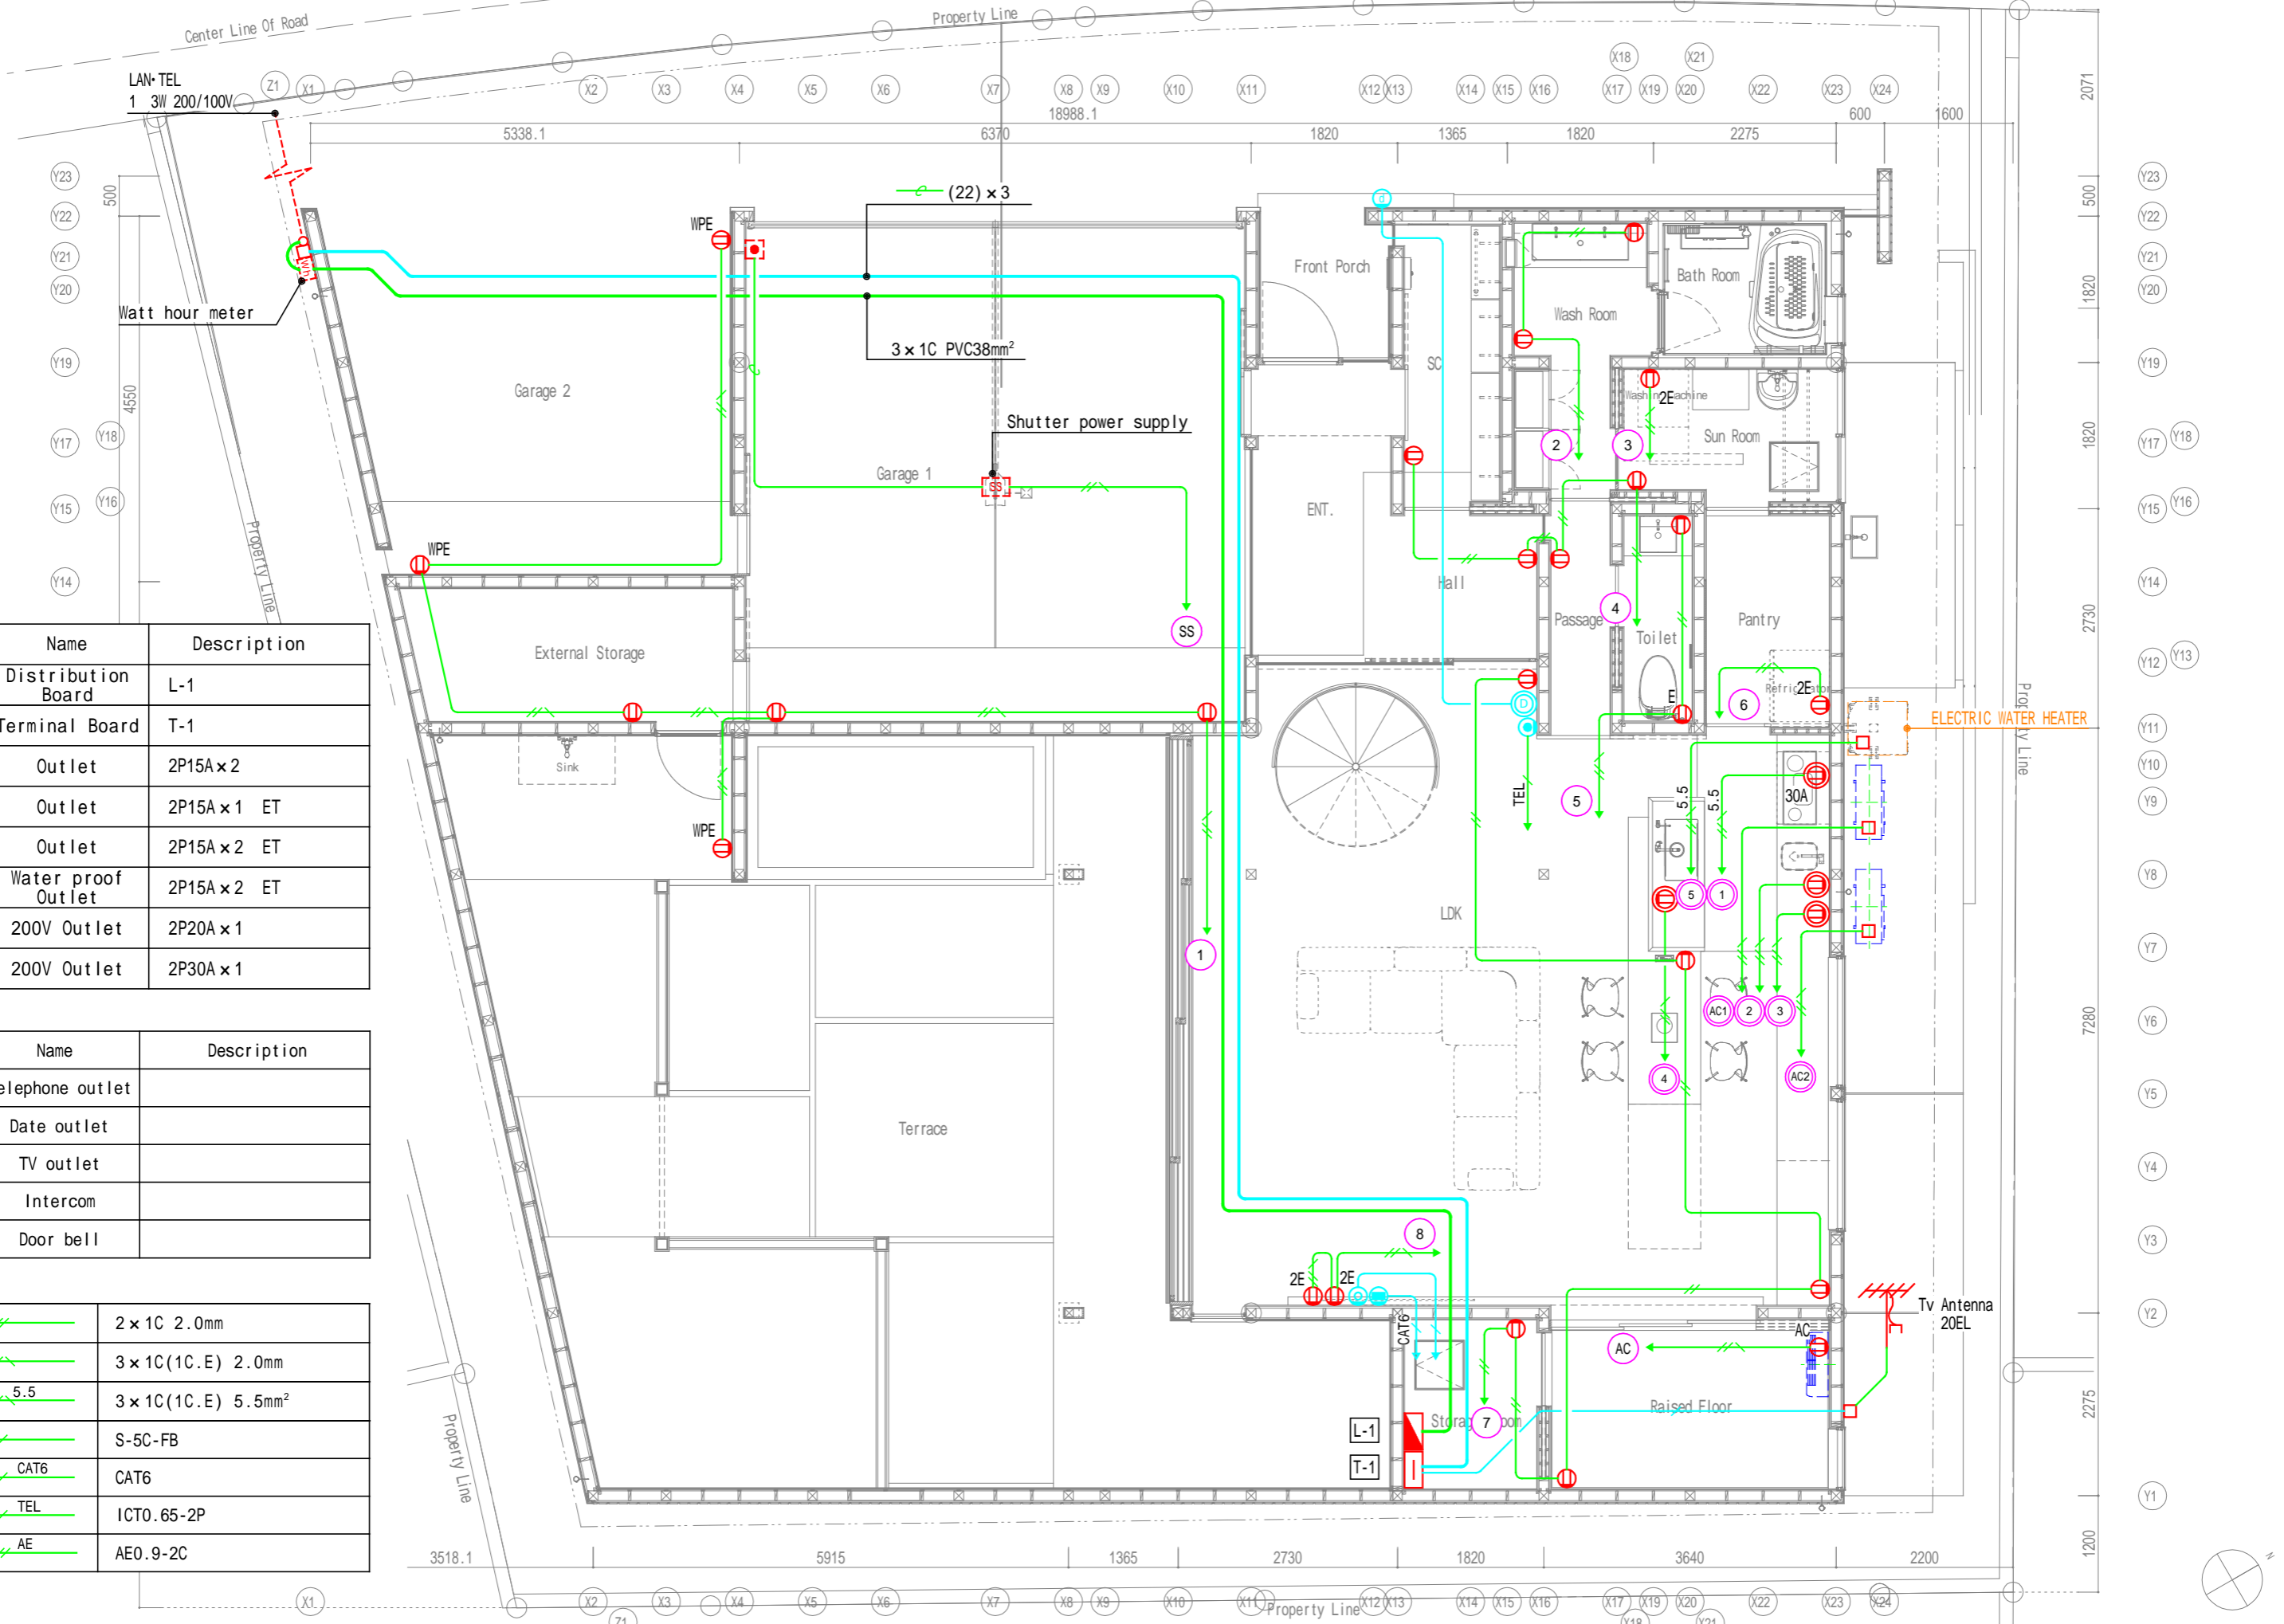

Symbol	Name	Description
	Distribution Board	L-1
	Terminal Board	T-1
	Outlet	2P15A x 2
	Outlet	2P15A x 1 ET
	Outlet	2P15A x 2 ET
	Water proof Outlet	2P15A x 2 ET
	200V Outlet	2P20A x 1
	200V Outlet	2P30A x 1

Symbol	Name	Description
	Telephone outlet	
	Date outlet	
	TV outlet	
	Intercom	
	Door bell	

	2 x 1C 2.0mm
	3 x 1C (1C.E) 2.0mm
	3 x 1C (1C.E) 5.5mm ²
	S-5C-FB
	CAT6
	ICT0.65-2P
	AE0.9-2C